

GRAPHIC SCALE
 (IN FEET)
 PLAN VIEW SCALE: 1" = 200'
 CROSS-SECTION
 HORIZONTAL SCALE: 1" = 60'
 VERTICAL SCALE: 1" = 60'

LEGEND


- EXTENTS OF COAL REFUSE PILE
- APPROX. MINE EXTENTS--YEARS 2010-2015
- EXTENTS OF DISTURBED AREA
- APPROX. MINE EXTENTS--YEARS 2015-2023

NOTE:


- CROSS-SECTIONS AND DELINEATIONS OF ANNUAL SEQUENCE OF MINING OPERATIONS ARE PROJECTIONS ONLY. VARIATIONS MAY OCCUR AS DIFFERENT QUALITIES OF REFUSE ARE ENCOUNTERED. THIS IS NEEDED TO PROVIDE THE PROPER BLENDING OF WASTE MATERIALS TO MEET THE NEEDS OF THE COGENERATION PLANT.
- MINING AND EXCAVATION ACTIVITIES SHOULD BE CONCENTRATED WITHIN THE SHADED AREAS. THESE ACTIVITIES WILL ALSO OCCUR IN OTHER AREAS OF THE REFUSE PILE, STORAGE AREAS AND WITHIN THE EXISTING DISTURBED AREA.
- MINING ACTIVITY WILL MAINTAIN SAFE SLOPES. AT THE COMPLETION OF EXCAVATION ACTIVITIES IN AN AREA THE SIDE SLOPES WILL NOT BE STEEPER THAN THE ANGLE OF REPOSE.

INCORPORATED
 SEP 21 2011
 Div. of Oil, Gas & Mining

RECEIVED
 OCT 18 2011
 DIV. OF OIL, GAS & MINING

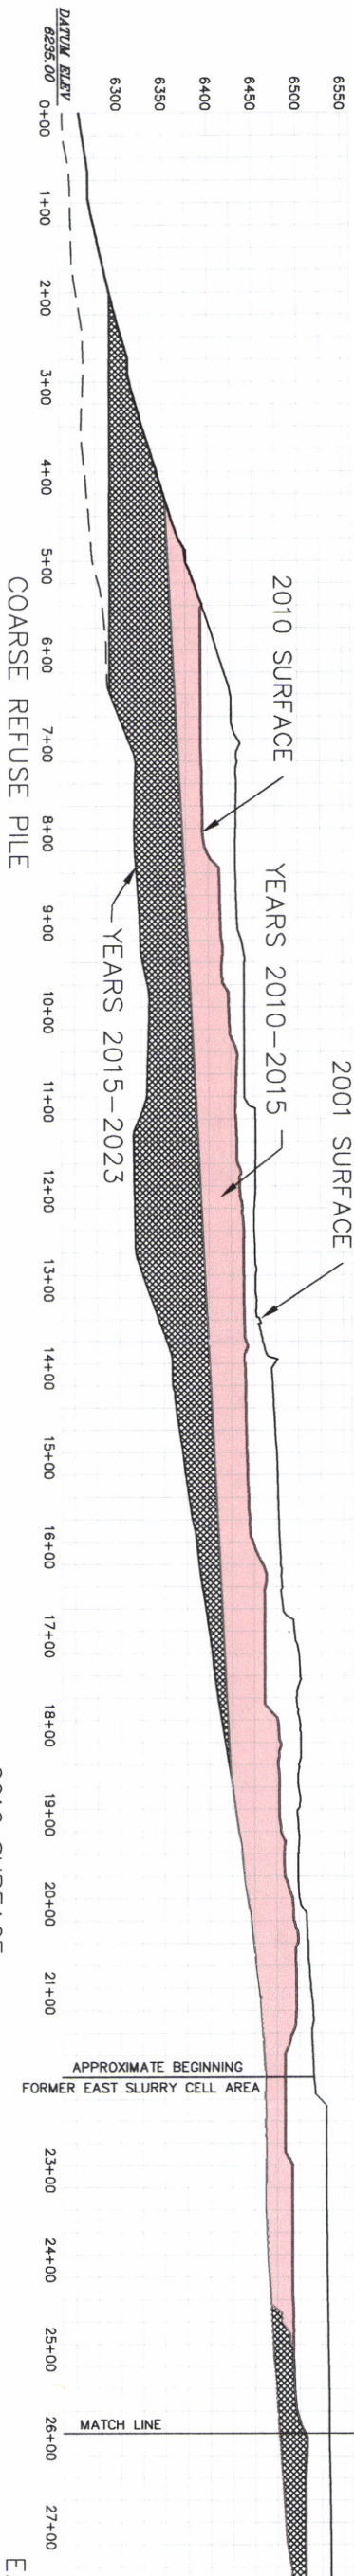

EAST PORTION OF COARSE REFUSE PILE

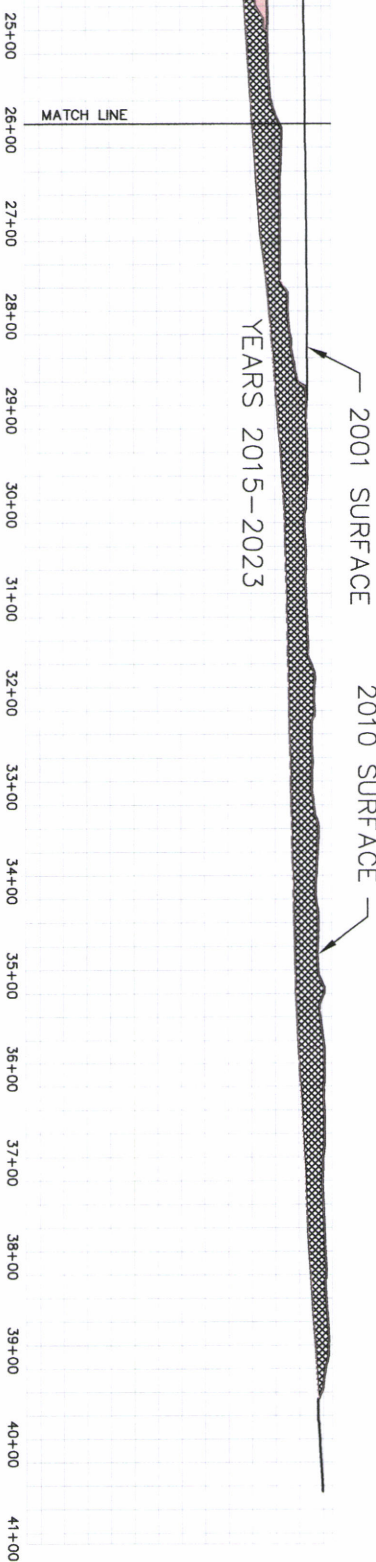

REV	DATE	DESCRIPTION	BY	APP'D
1	11/10	BOUNDARY AND TOPO UPDATES	AH	
2	9/02	2002 PERMIT RENEWAL	AH	
3	9/97	PERMIT RENEWAL-UPDATES	AH	

DESIGNED	AH
DRAWN	AH
CHECKED	SSC

TWIN PEAKS
 Engineering & Land Surveying
 2264 NORTH 1450 EAST LEHI, UTAH 84043
 (801) 450-3511, (801) 439-0700 FAX

Sunnyside Cogeneration Associates
 MINE - SEQUENCING
 YEARS 2010-2023

09-1994
 SCALE
 PROJECT NO.

